


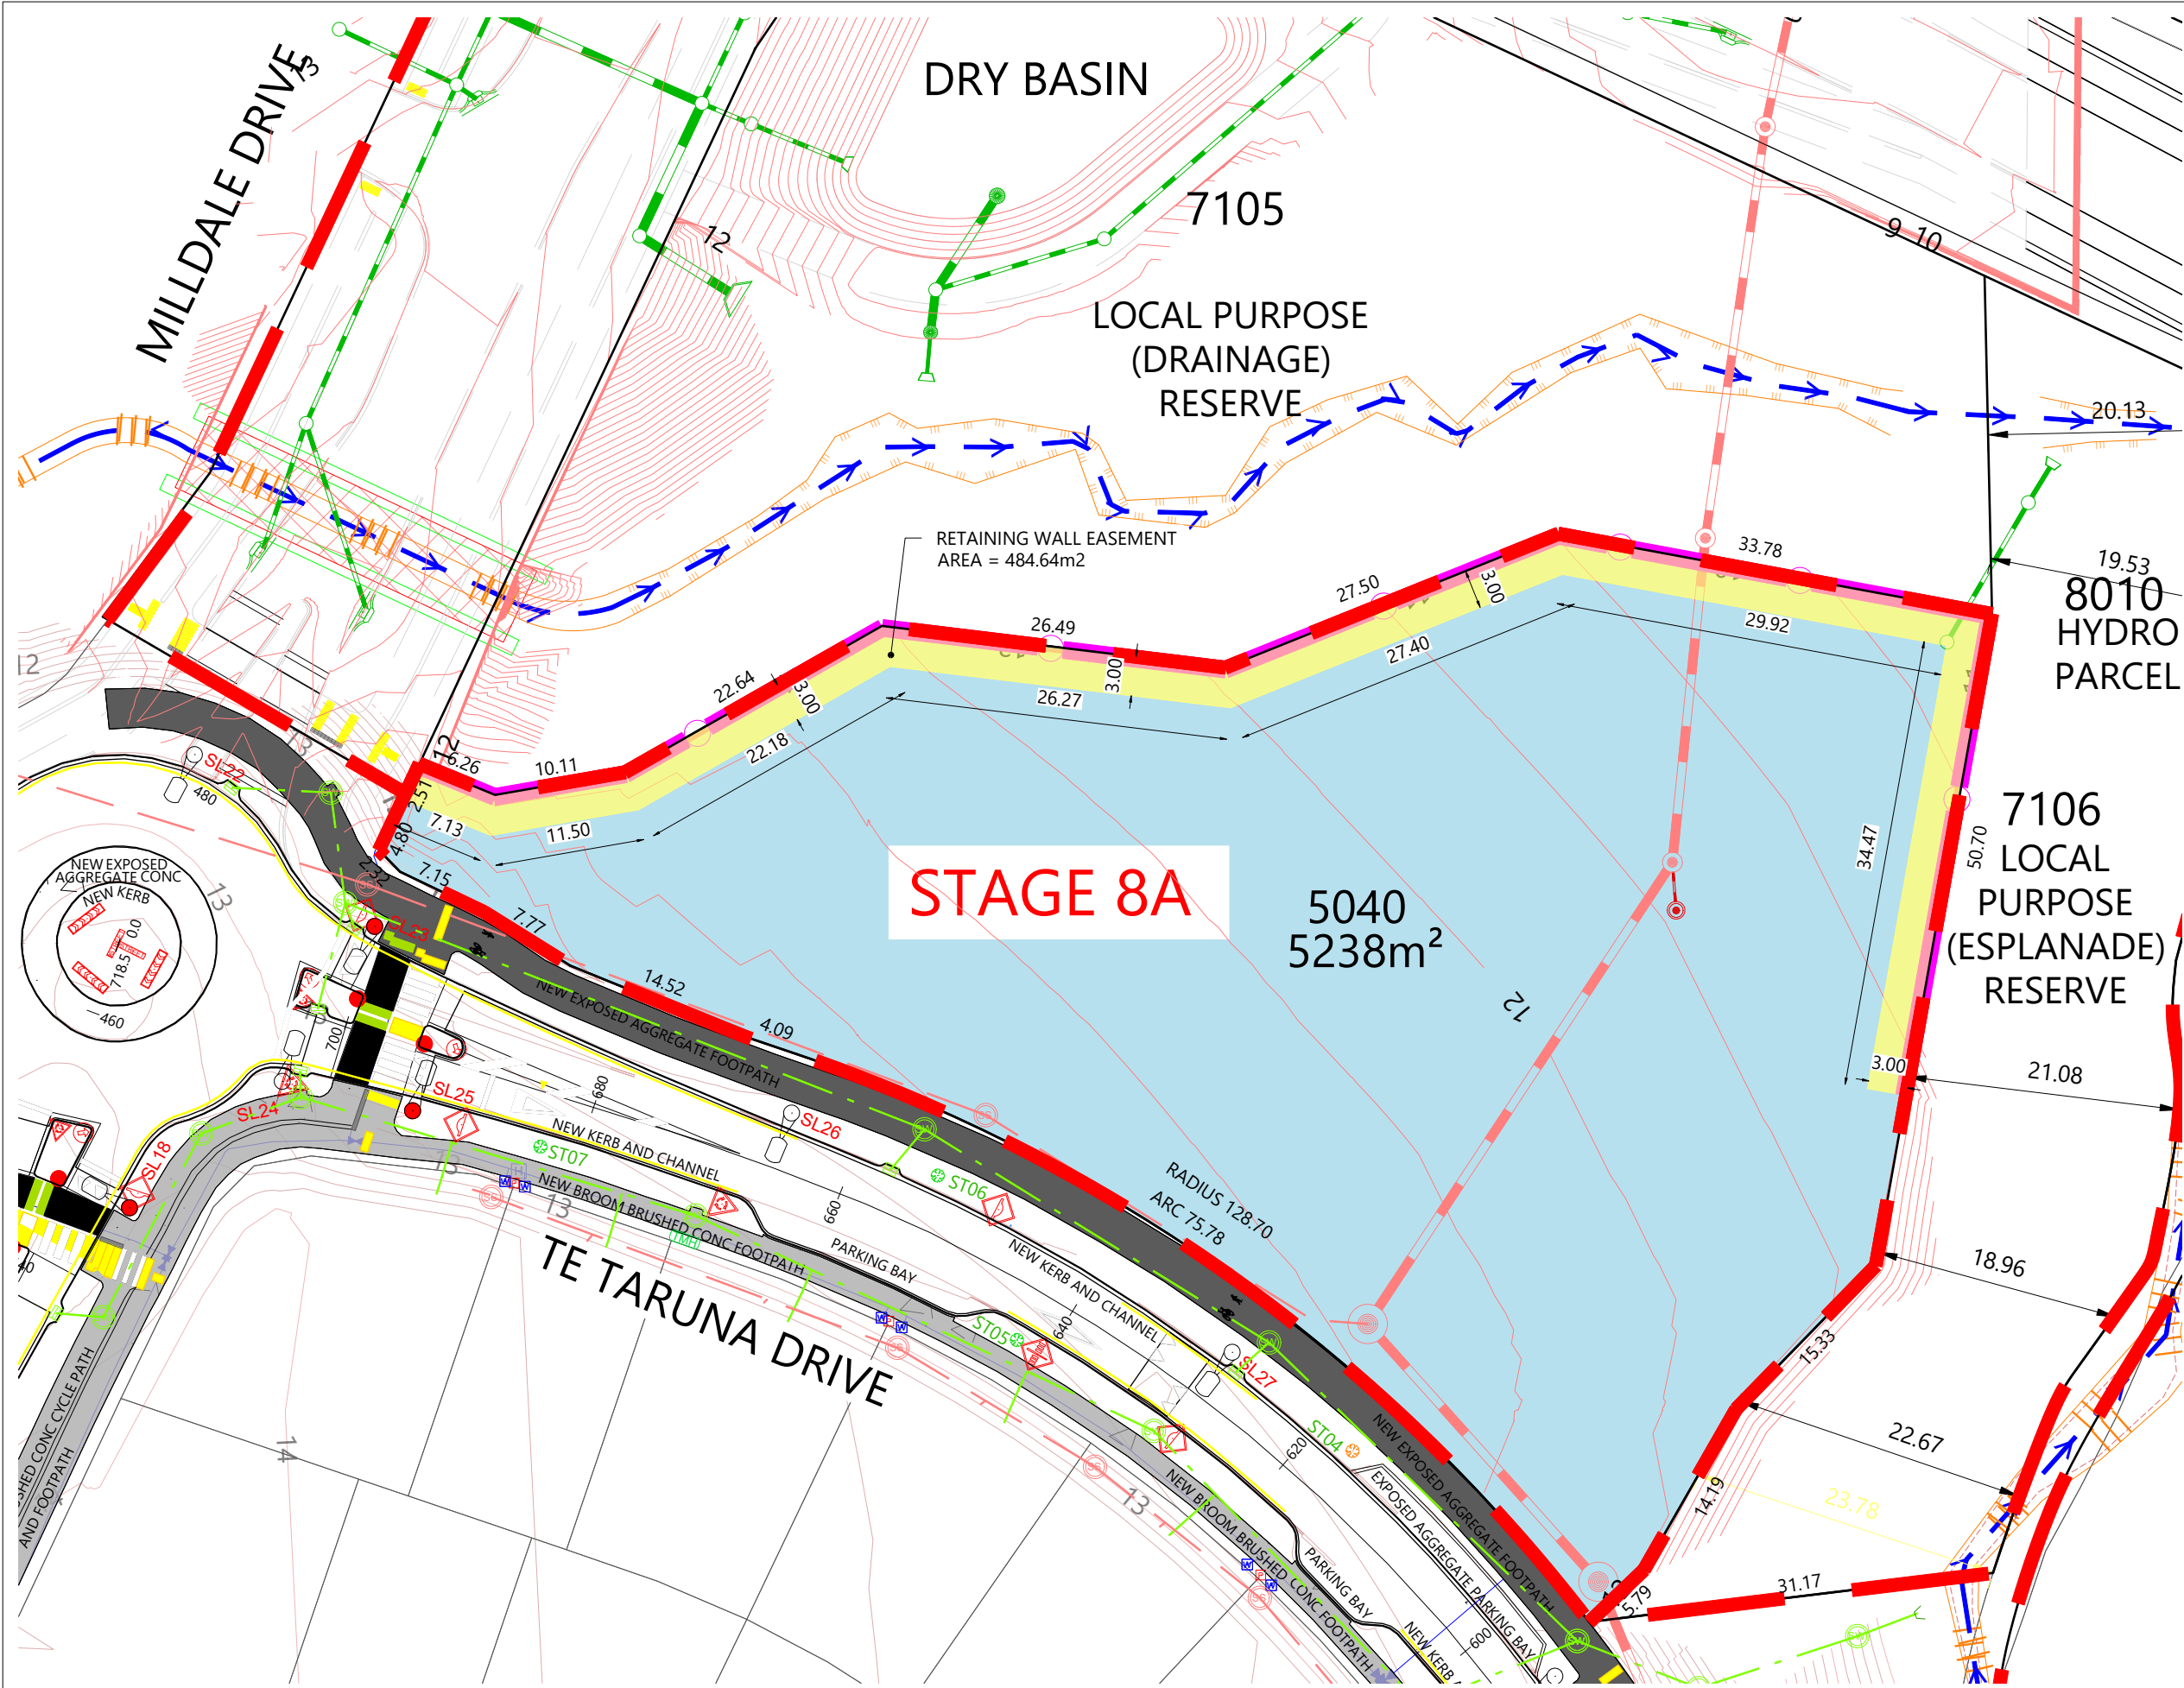

Plot Date: 9:13:11 am, 9 December 2024, JESSICA H



LEGEND

- LOT BOUNDARY
- STAGE BOUNDARY
- CONTOUR LINES
- CARRIAGEWAY
- PARKING BAY
- FOOTPATH
- BERM
- RAINGARDEN (RG)
- PROPOSED TIMBER RETAINING WALL
- FUTURE ROAD STRING
- FUTURE SW MANHOLE AND PIPE
- FUTURE SW CATCHPIT
- FUTURE SW OUTLET
- EXISTING SW MANHOLE AND PIPE
- EXISTING SW CATCHPIT
- FUTURE WW MANHOLE AND PIPE
- EXISTING WW MANHOLE AND PIPE
- STORMWATER LOT CONNECTION (FUTURE)
- WASTEWATER LOT CONNECTION (FUTURE)
- STORMWATER LOT CONNECTION (EXISTING)
- WASTEWATER LOT CONNECTION (EXISTING)
- EXISTING WATERMAIN
- EXISTING WATER METER BOX
- EXISTING STREAM
- SUPERLOT
- RETAINING WALL EASEMENT (3.0m WIDE)

NOTES

- ALL AREAS AND DIMENSIONS ARE SUBJECT TO FINAL LAND TRANSFER SURVEYS.
- FINAL LAYOUT SUBJECT TO CONSTRUCTION.
- FINAL LAYOUT TO BE CONFIRMED WITH 224c AS BUILT SURVEYS.
- CONTOURS AT 0.2m INTERVALS.



REVISION DETAILS	INT	DATE	SURVEYED	WOODS
1 ISSUED FOR INFORMATION	AP	NOV 2024	DESIGNED	JH
2 LOT AREA	JH	DEC 2024	DRAWN	JH
3 RW EASEMENT DIMENSIONS AND AREA	JH	DEC 2024	CHECKED	AP
			APPROVED	JW

MILLDALE AUCKLAND
WOODS.CO.NZ



MILLDALE - STAGE 8A
SALES PLAN



STATUS	ISSUED FOR INFORMATION	REV
SCALE	1:500 @ A3	3
COUNCIL	AUCKLAND COUNCIL	
DWG NO	P24-555-8A-0500-GE	

File: C:\1205\DATA\WP-AKL-APP-Q2\P24-555 - MDL STAGE 8A-22164\02 DRAWINGS\01 ENG\P24-555-8A-0500-GE SALES PLAN.DWG